




House Left Elevation

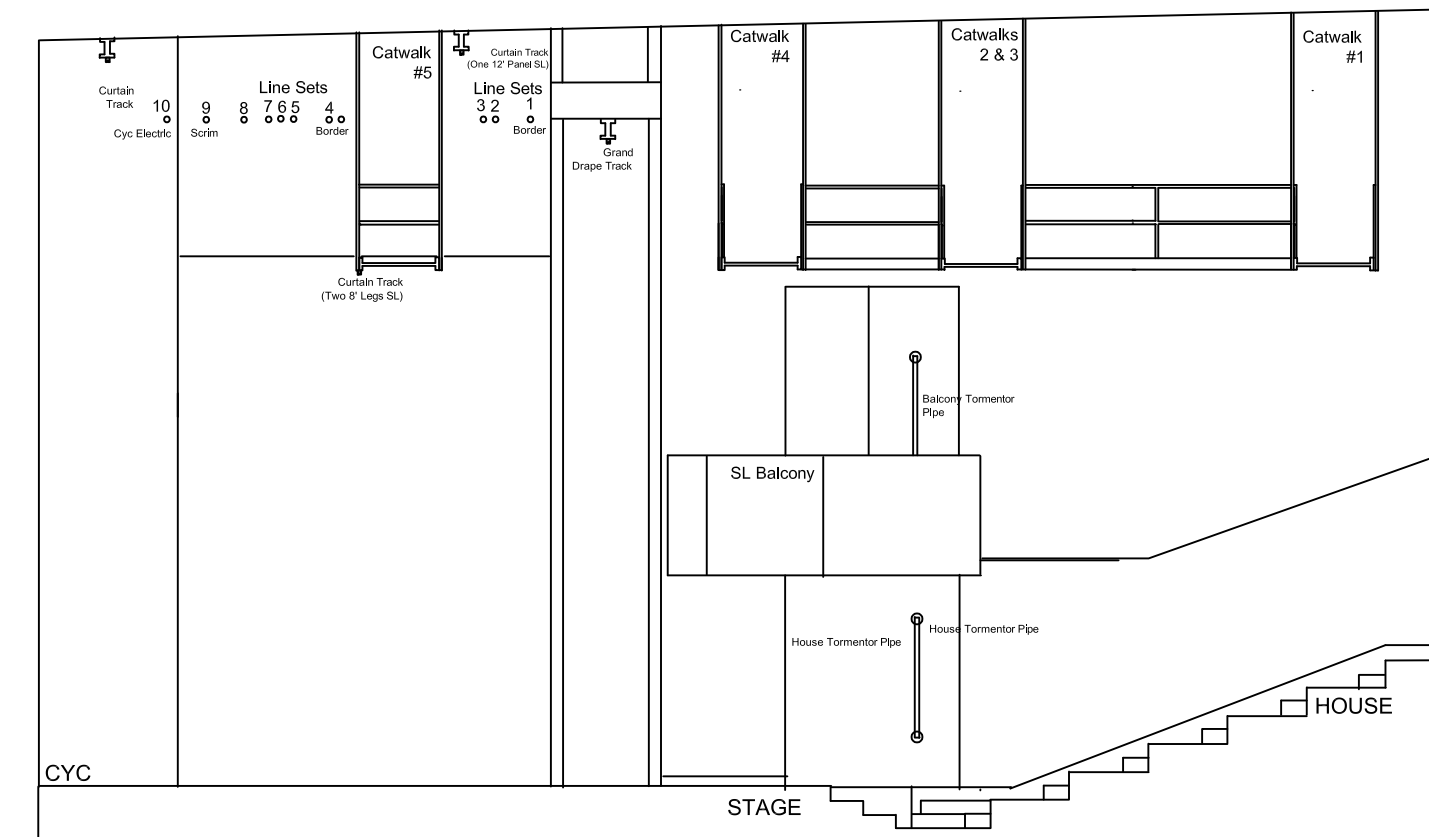

House Right Elevation

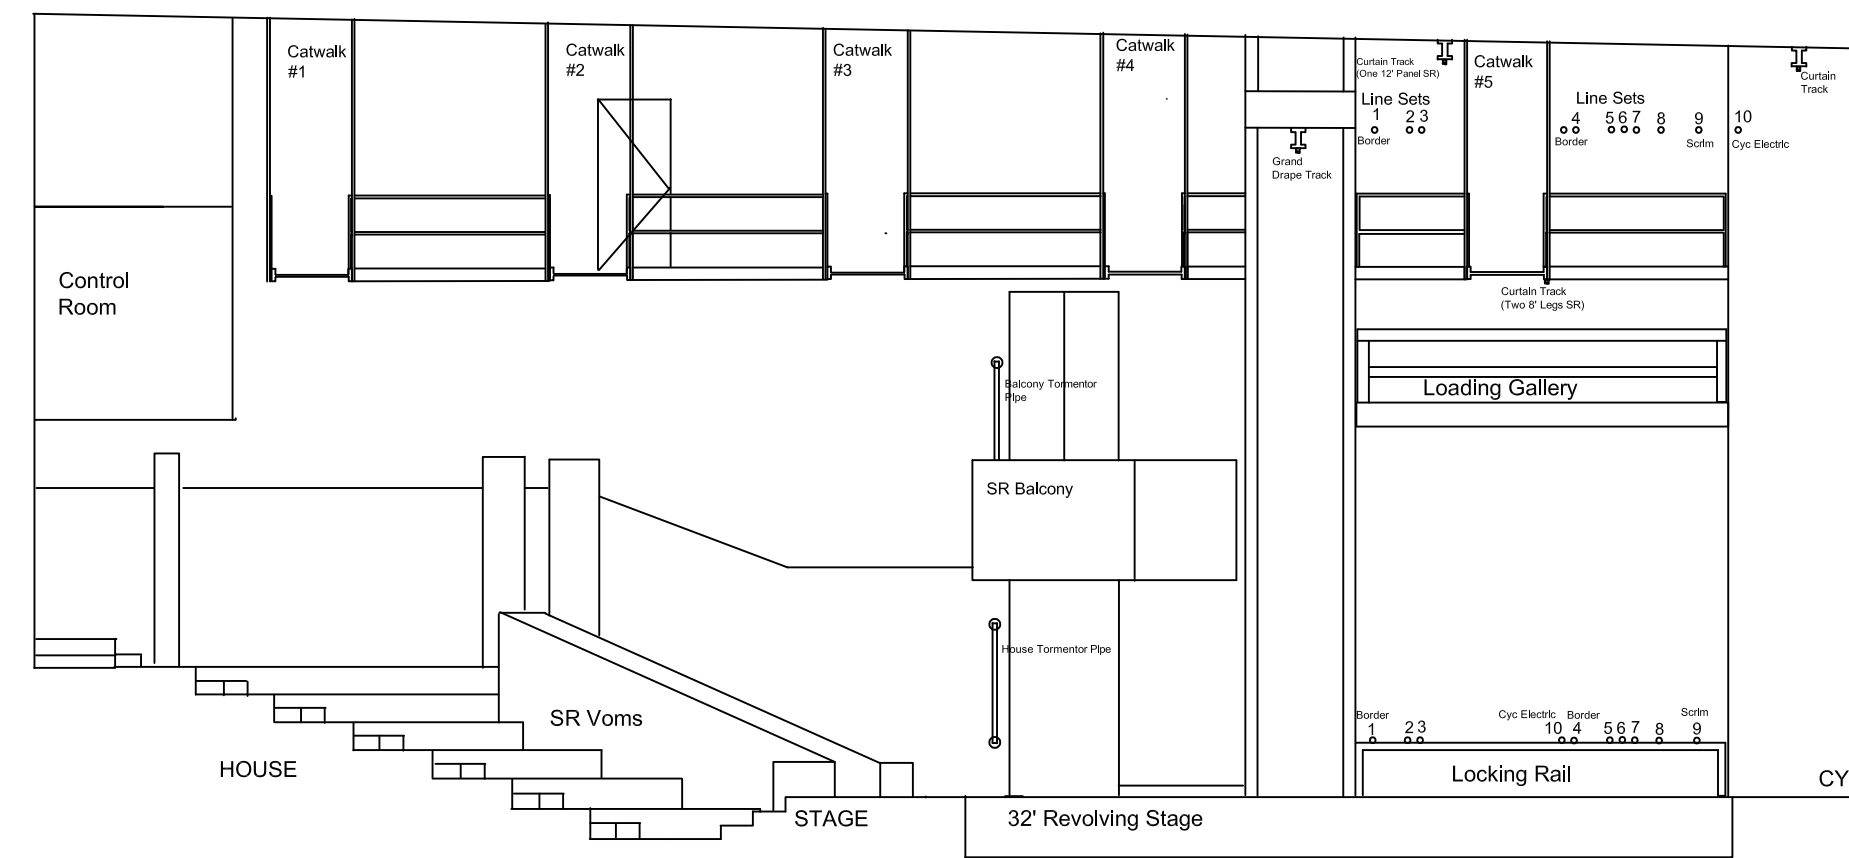

SR Elevation from CL

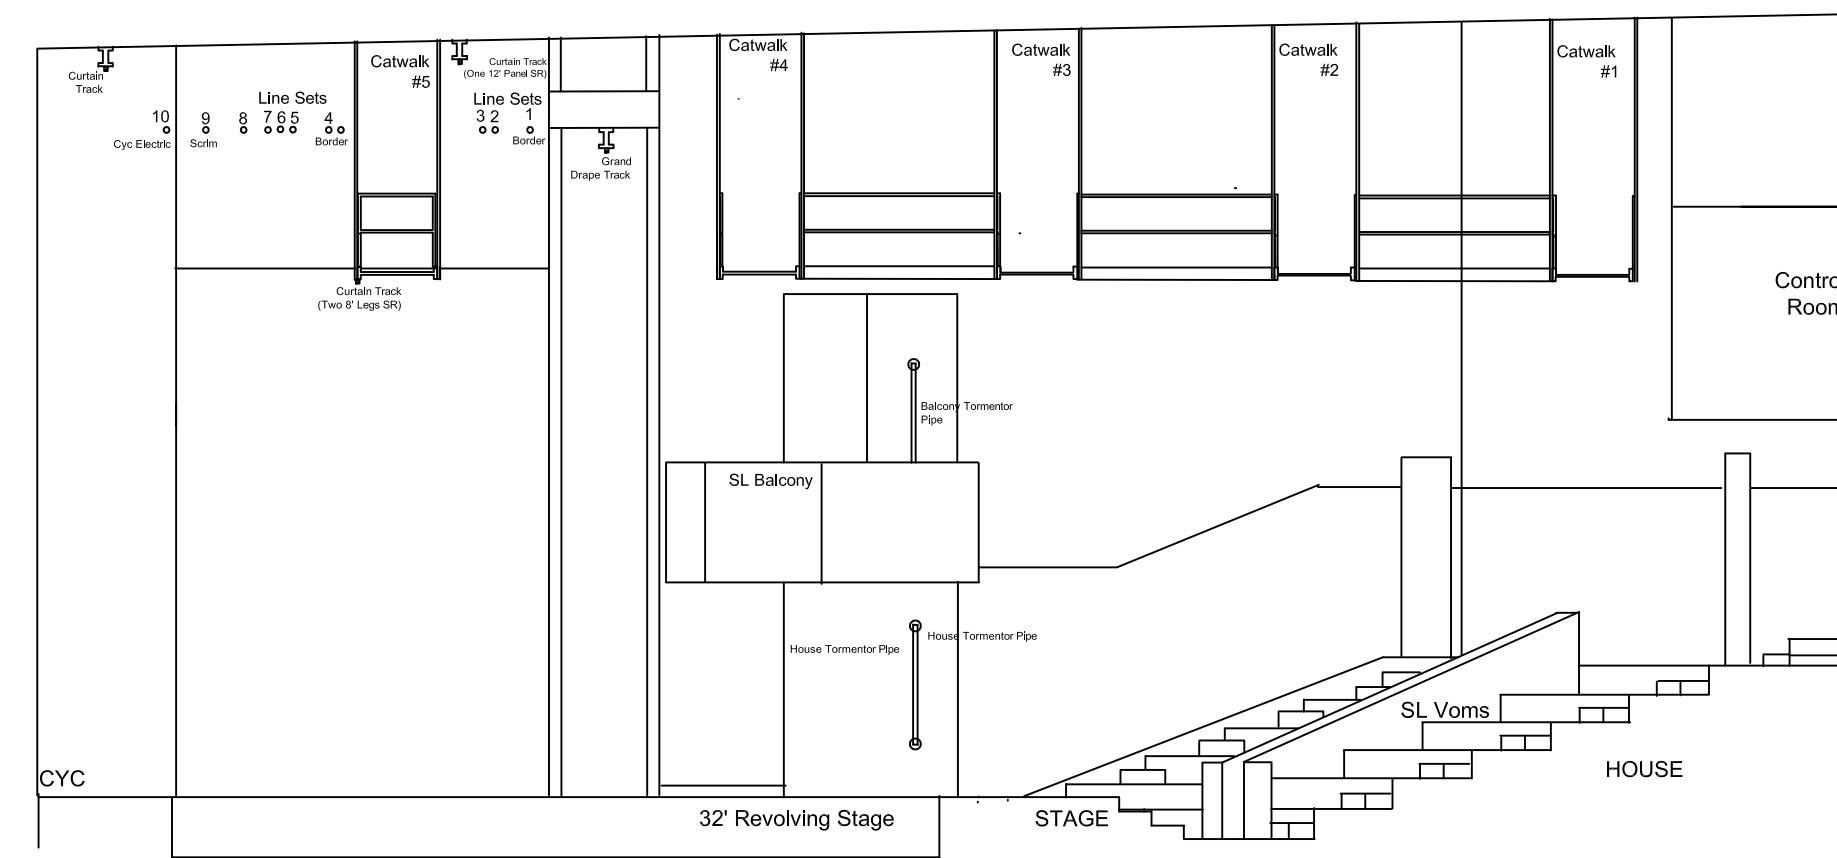

SL Elevation from CL

SECTIONAL VIEWS

JOHN PAUL THEATRE, PHOENIX COLLEGE, PHOENIX ARIZONA
 1202 W. THOMAS ROAD, PHOENIX, ARIZONA 85013
 TECHNICAL DIRECTOR: MERRITT SMITH

DATE: 12-10-04
 SCALE: 1/8"=1'-0"
 DRAWN BY: M. SMITH